



Bloc de béton 40cm x 40cm x 40cm

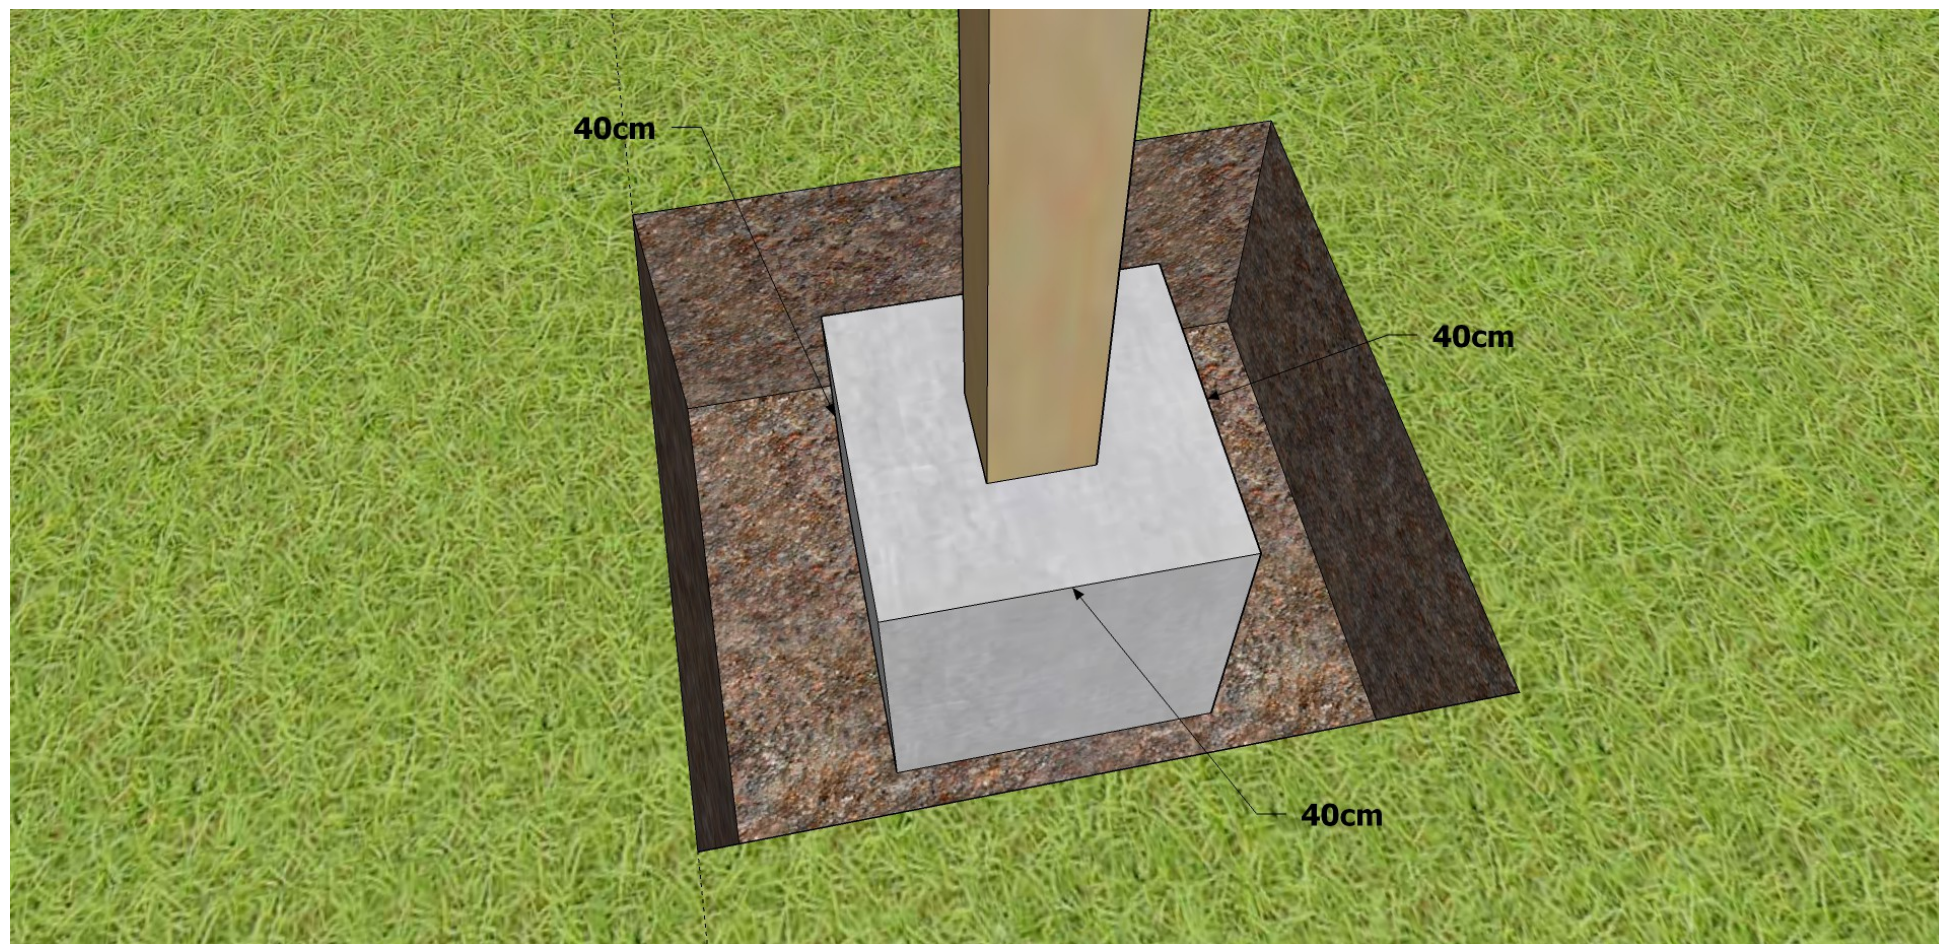

Bloc de béton 20cm x 20cm x 20cm

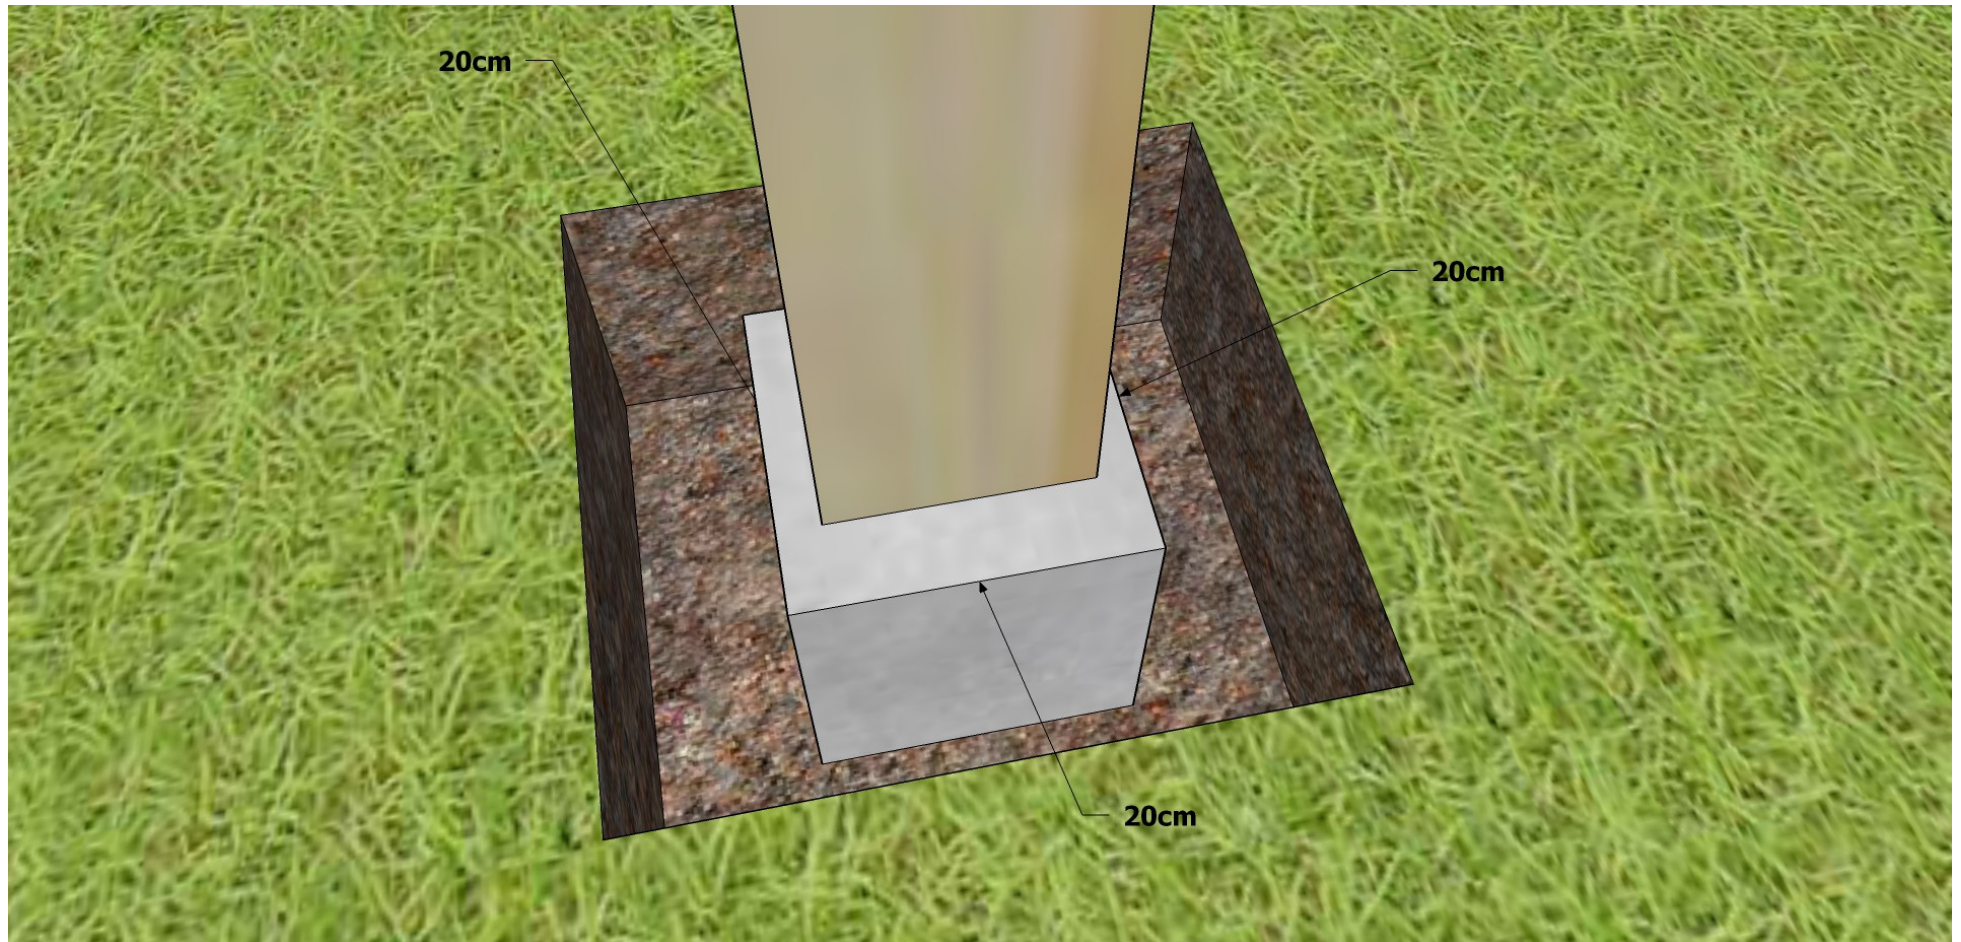


Abris 3m x 3m




Position des blocs de bétons - Abrivert

Abris 4m x 3m

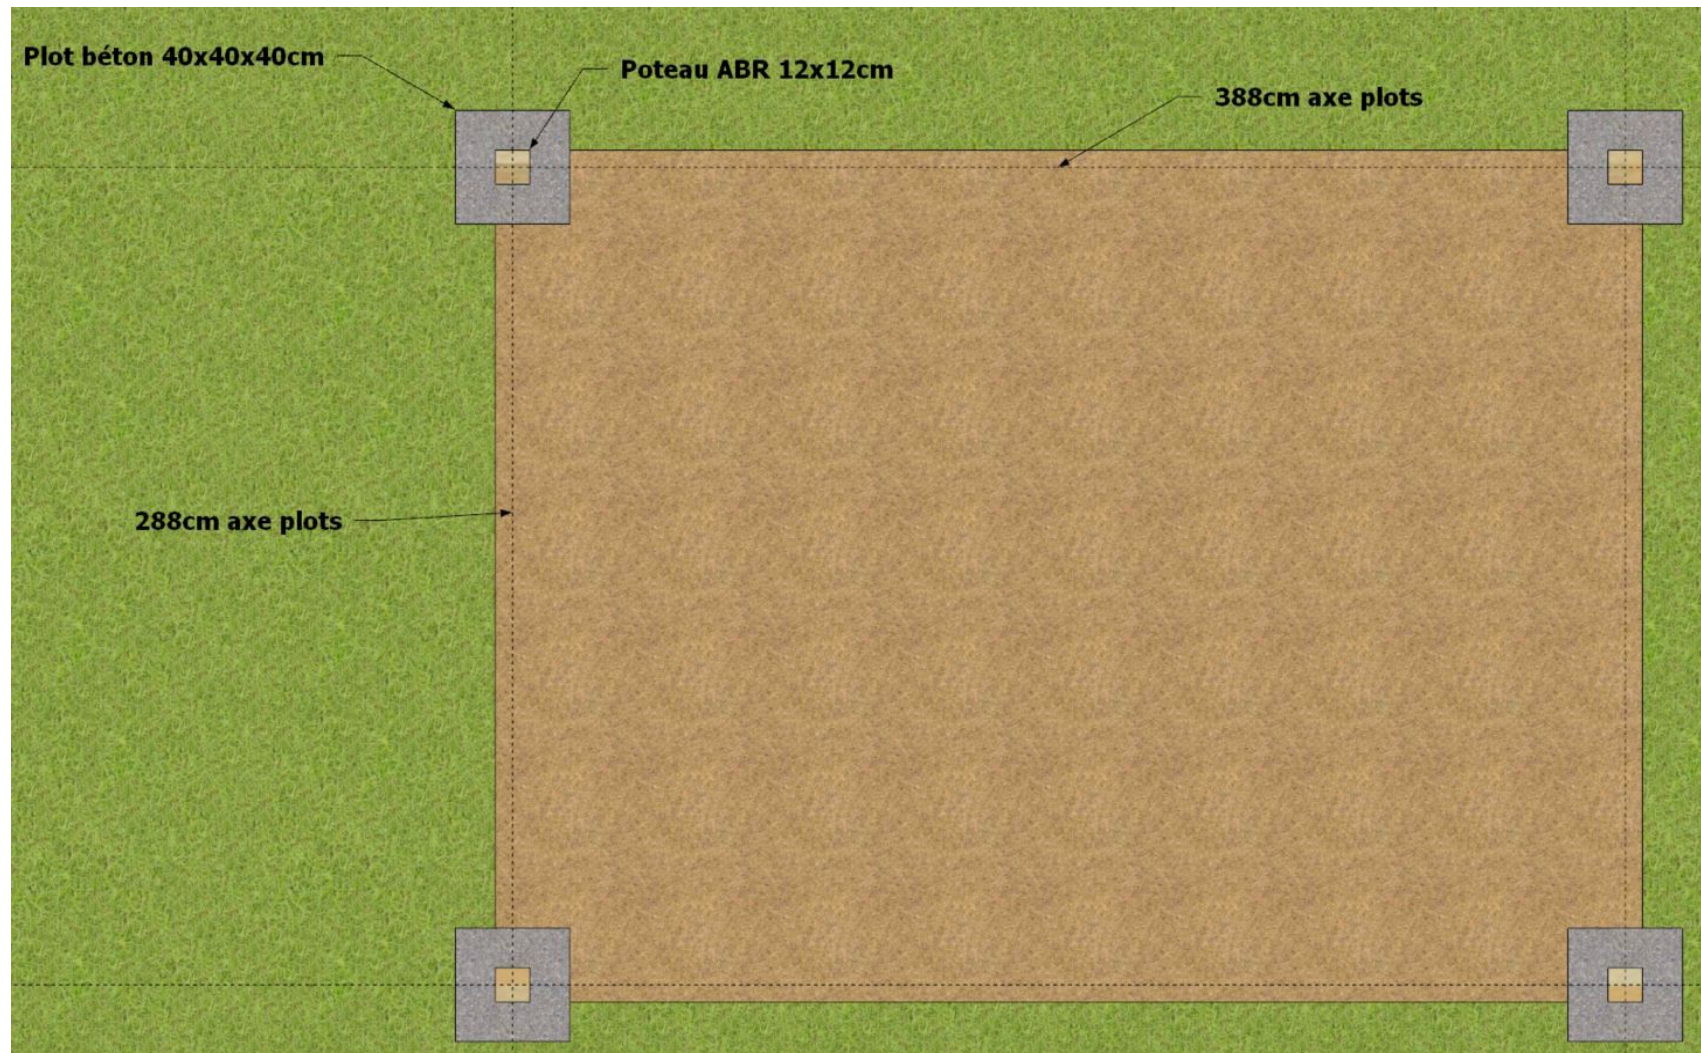


Abris 5m x 3m

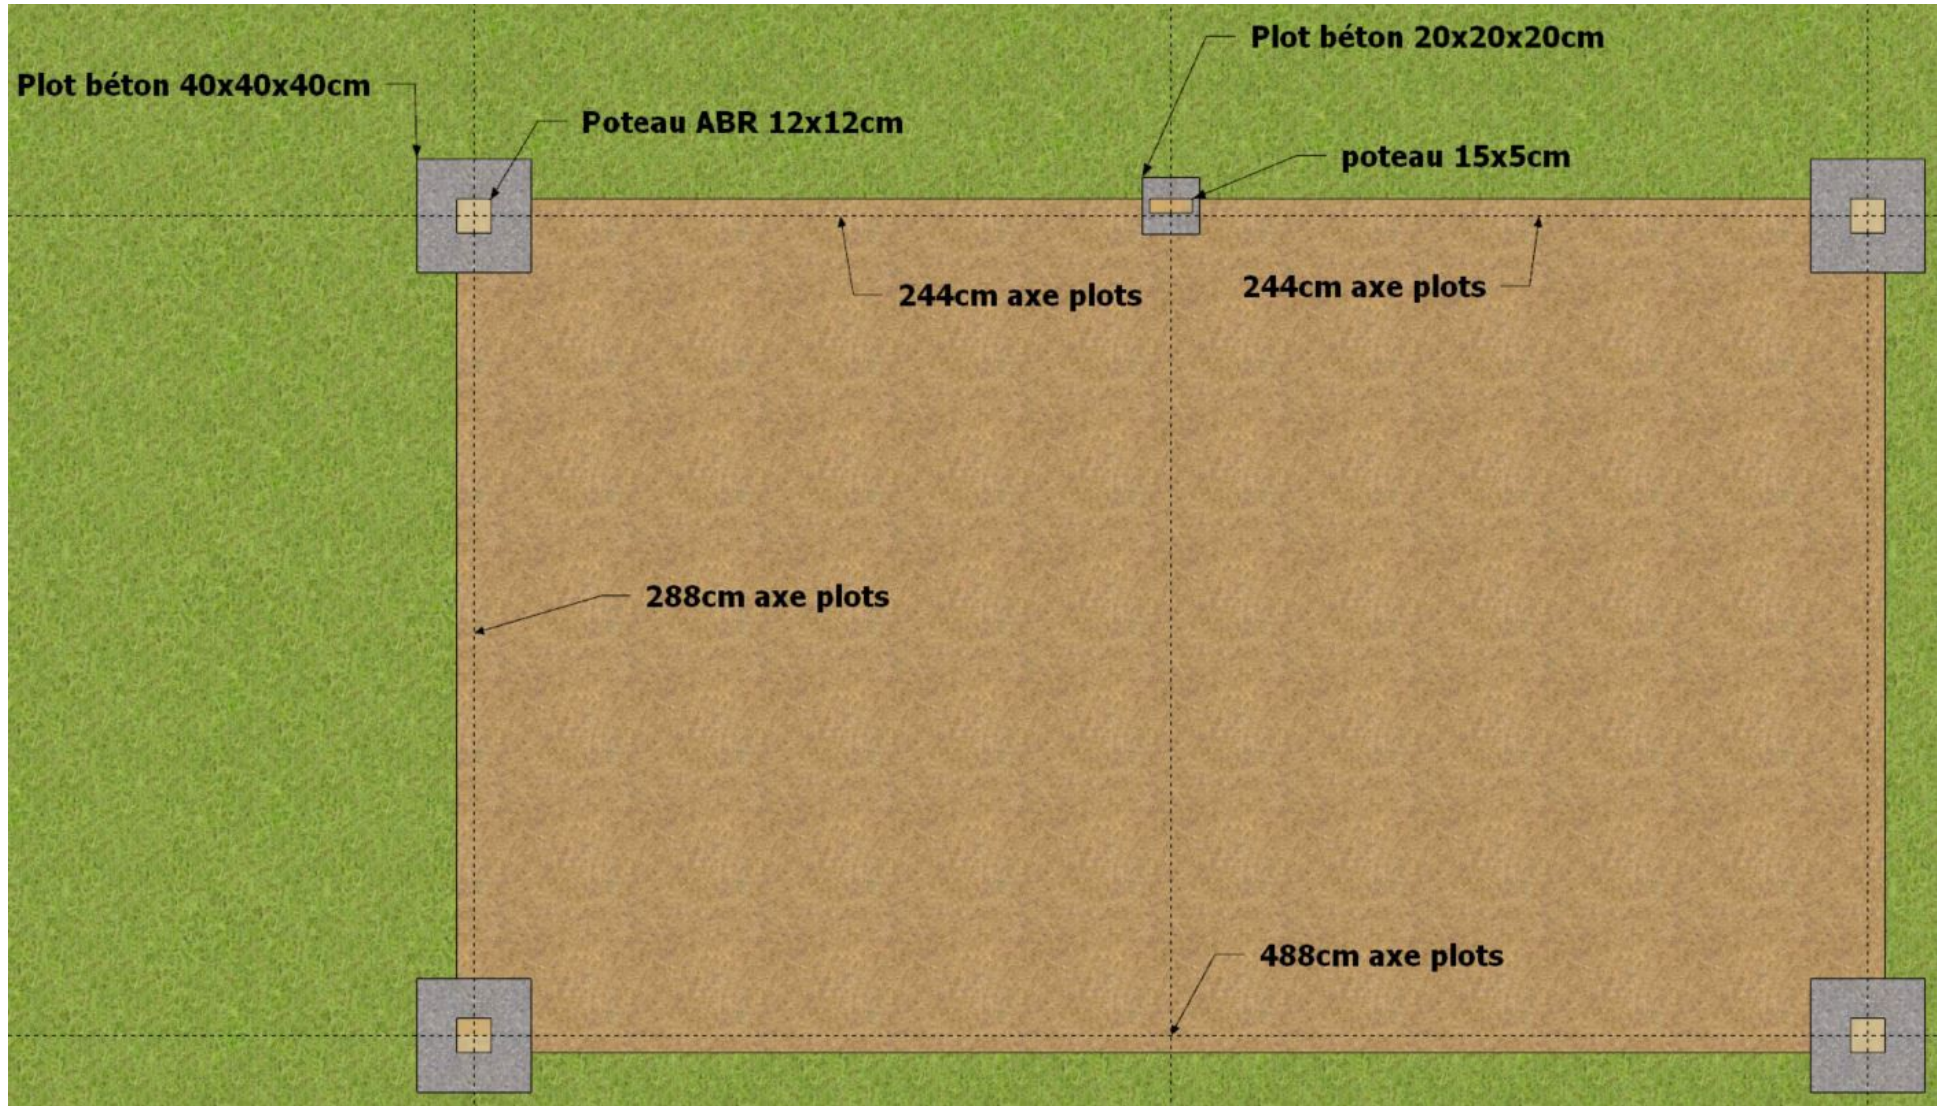


Position des blocs de bétons - Abrivert

Abris 6m x 3m

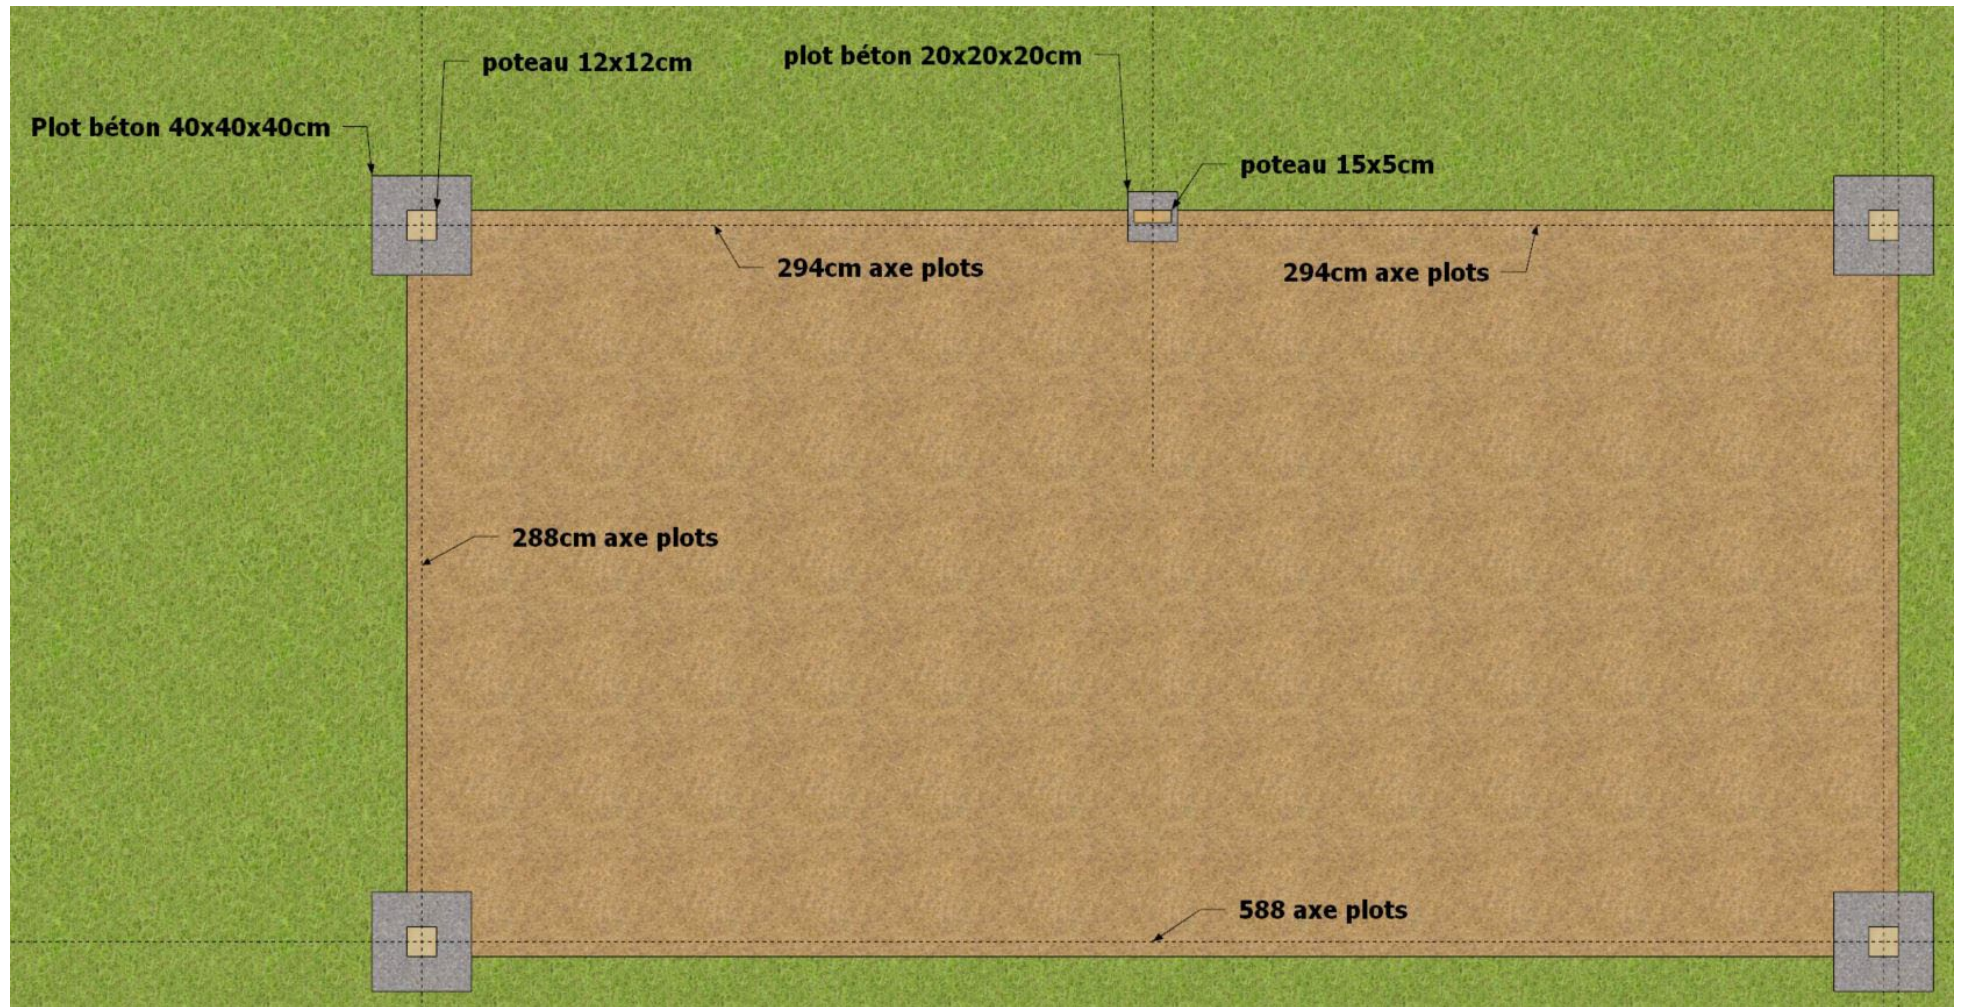

Position des blocs de bétons - Abrivert

Abris 9m x 3m

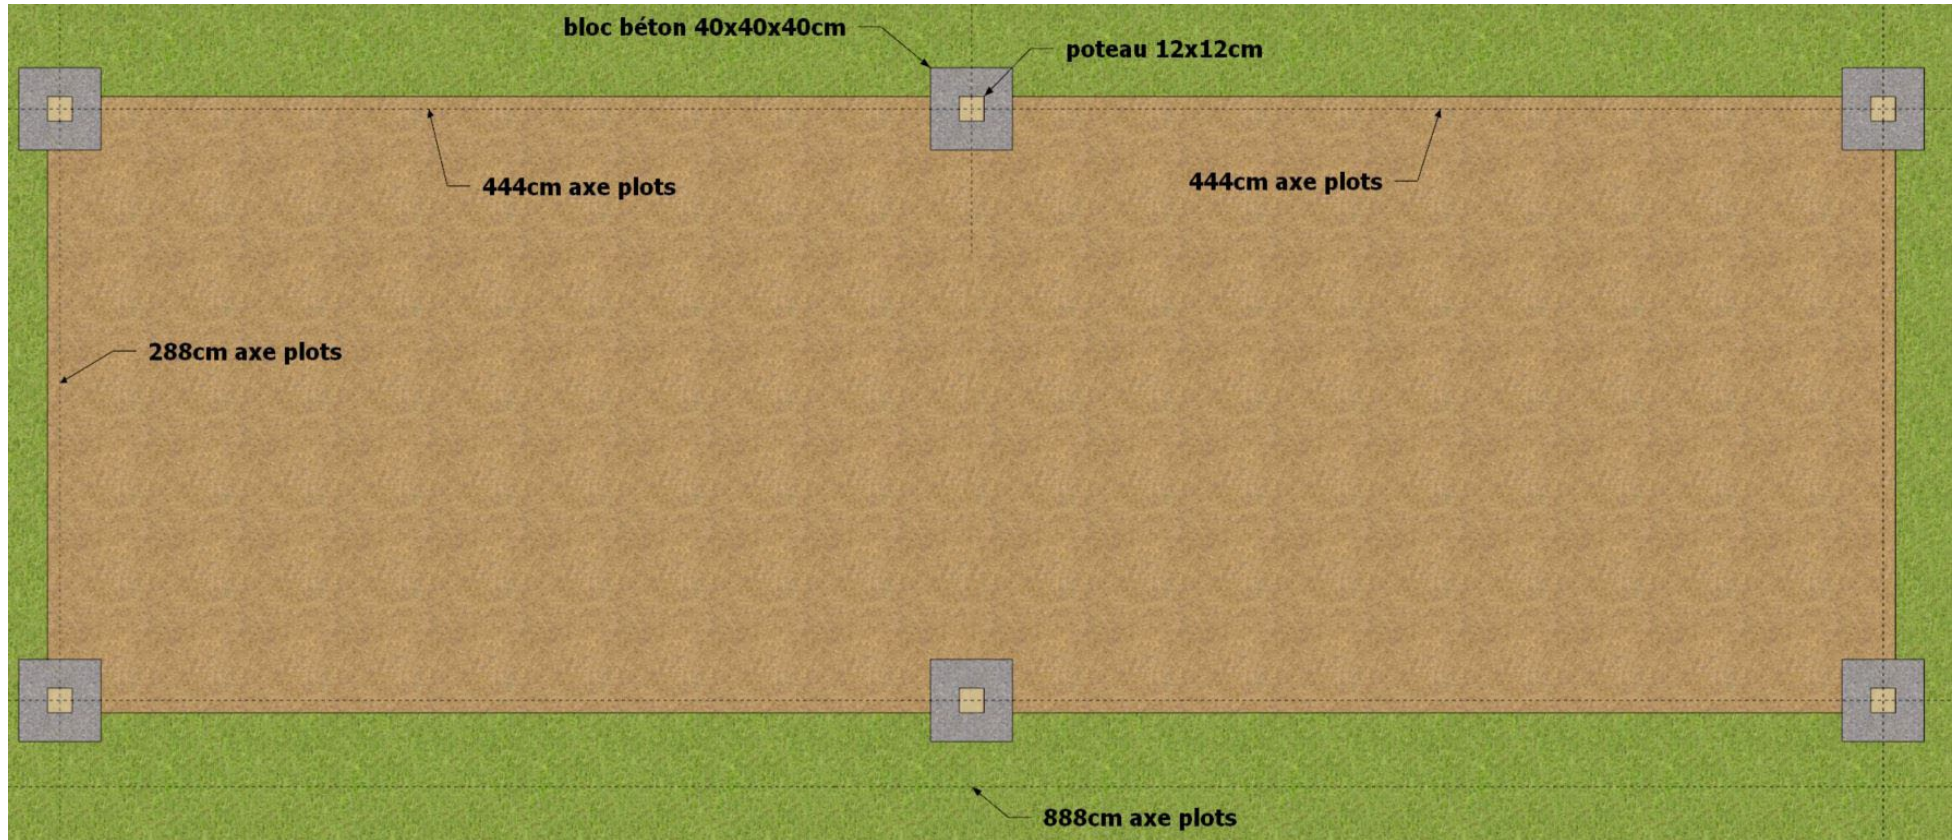

Position des blocs de bétons - Abrivert

Abris 12m x 3m

